

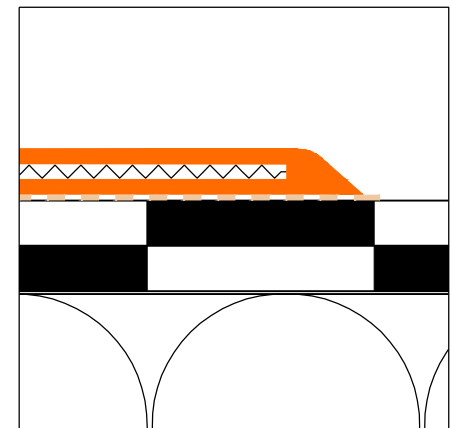


WIDOPAN-Joint Pipe Penetration

- 1 Surface roof/pipe
- 2 Primer
- 3 1. Layer resin
- 4 Fleece G165
- 5 2. Layer resin

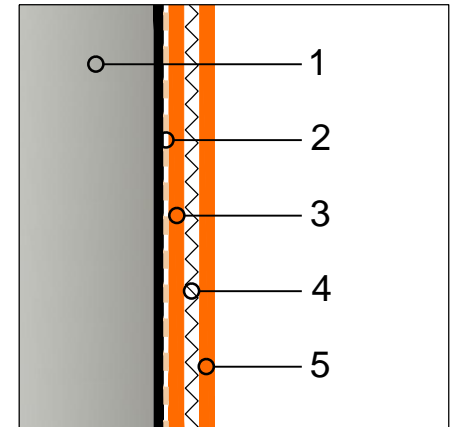

Scale 1:5 (Waterproofing layers are elevated)

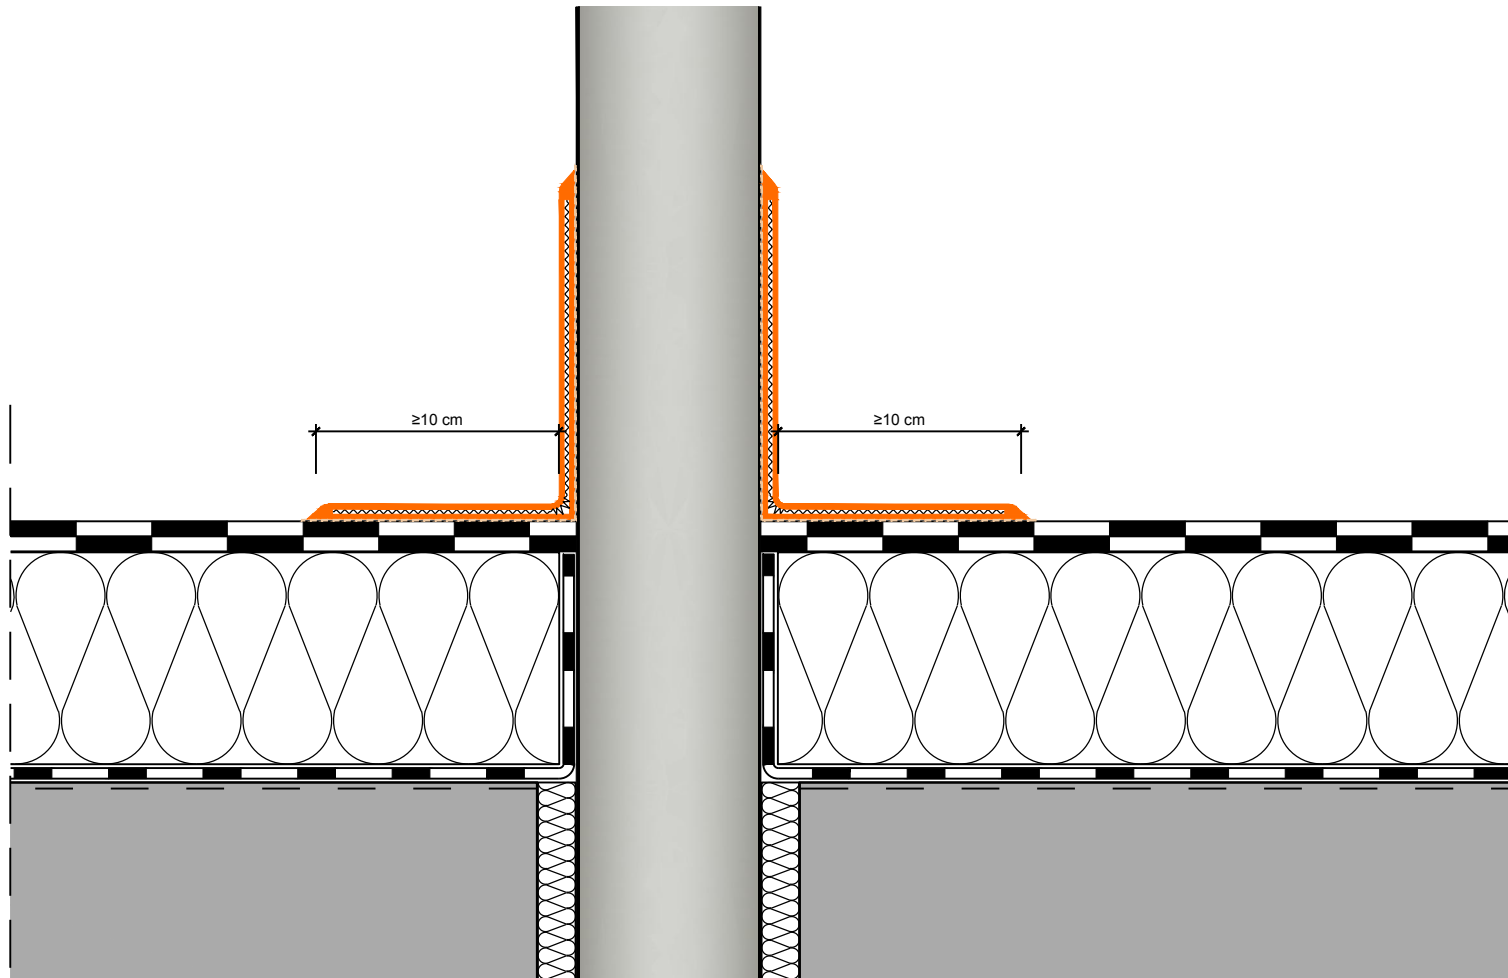